



PLAN VIEW

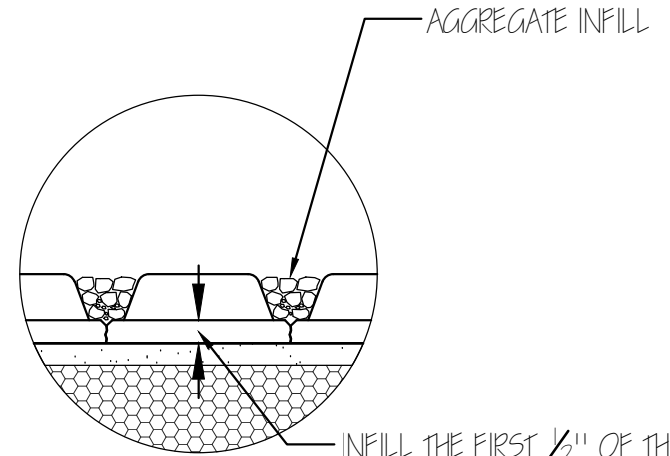

INFILL DETAIL

INFILL THE FIRST $\frac{1}{2}$ " OF THE DRIVABLE GRASS[®] MATS WITH SAND (ASTM C33) TO FILL JOINTS BETWEEN MAT EDGES.

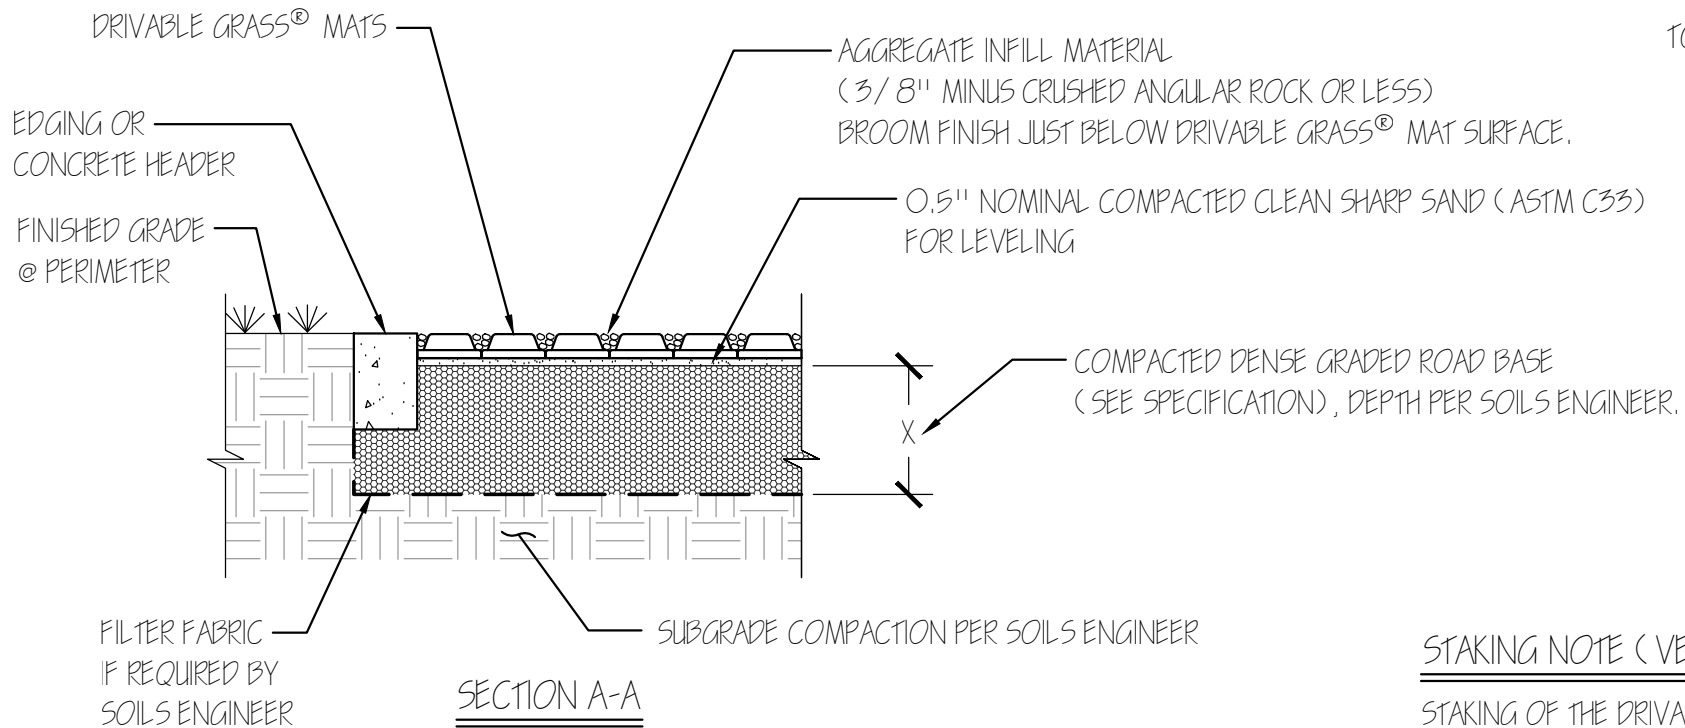

SECTION A-A

STAKING NOTE (VEHICULAR DRIVING):

STAKING OF THE DRIVABLE GRASS[®] MATS IS REQUIRED. SEE 'STAKING DETAIL'.

TYPICAL PROFESSIONAL DRIVABLE GRASS[®] DETAIL WITH AGGREGATE INFILL

SCALE: 1" = 1'



PROTECTED BY US AND INTERNATIONAL PATENTS AND TRADEMARKS