



ENVIROFLEX® - CONNECTION OPTIONS

TAPERED, VERTICALLY INTERLOCKING ARTICULATING
CONCRETE BLOCK (ACB) SYSTEM

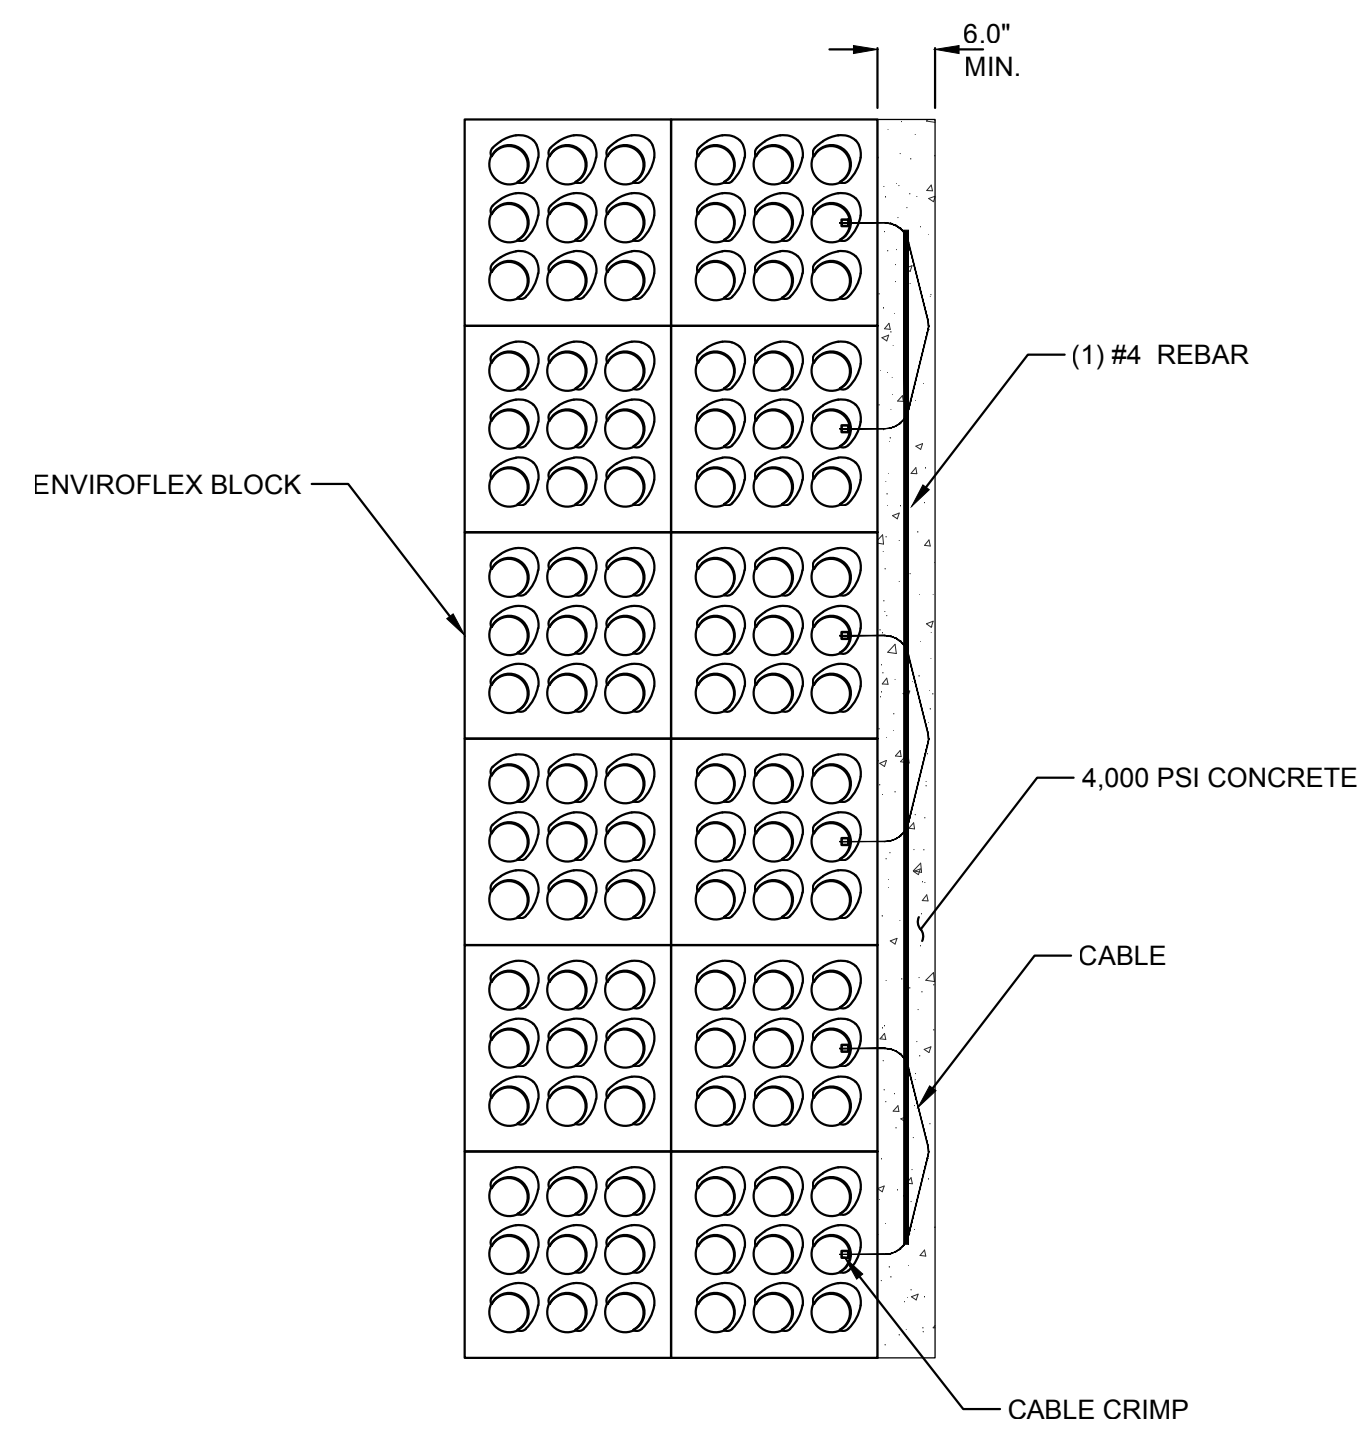


SQUARE BLOCK TO CONCRETE EDGE DETAIL

N.T.S.

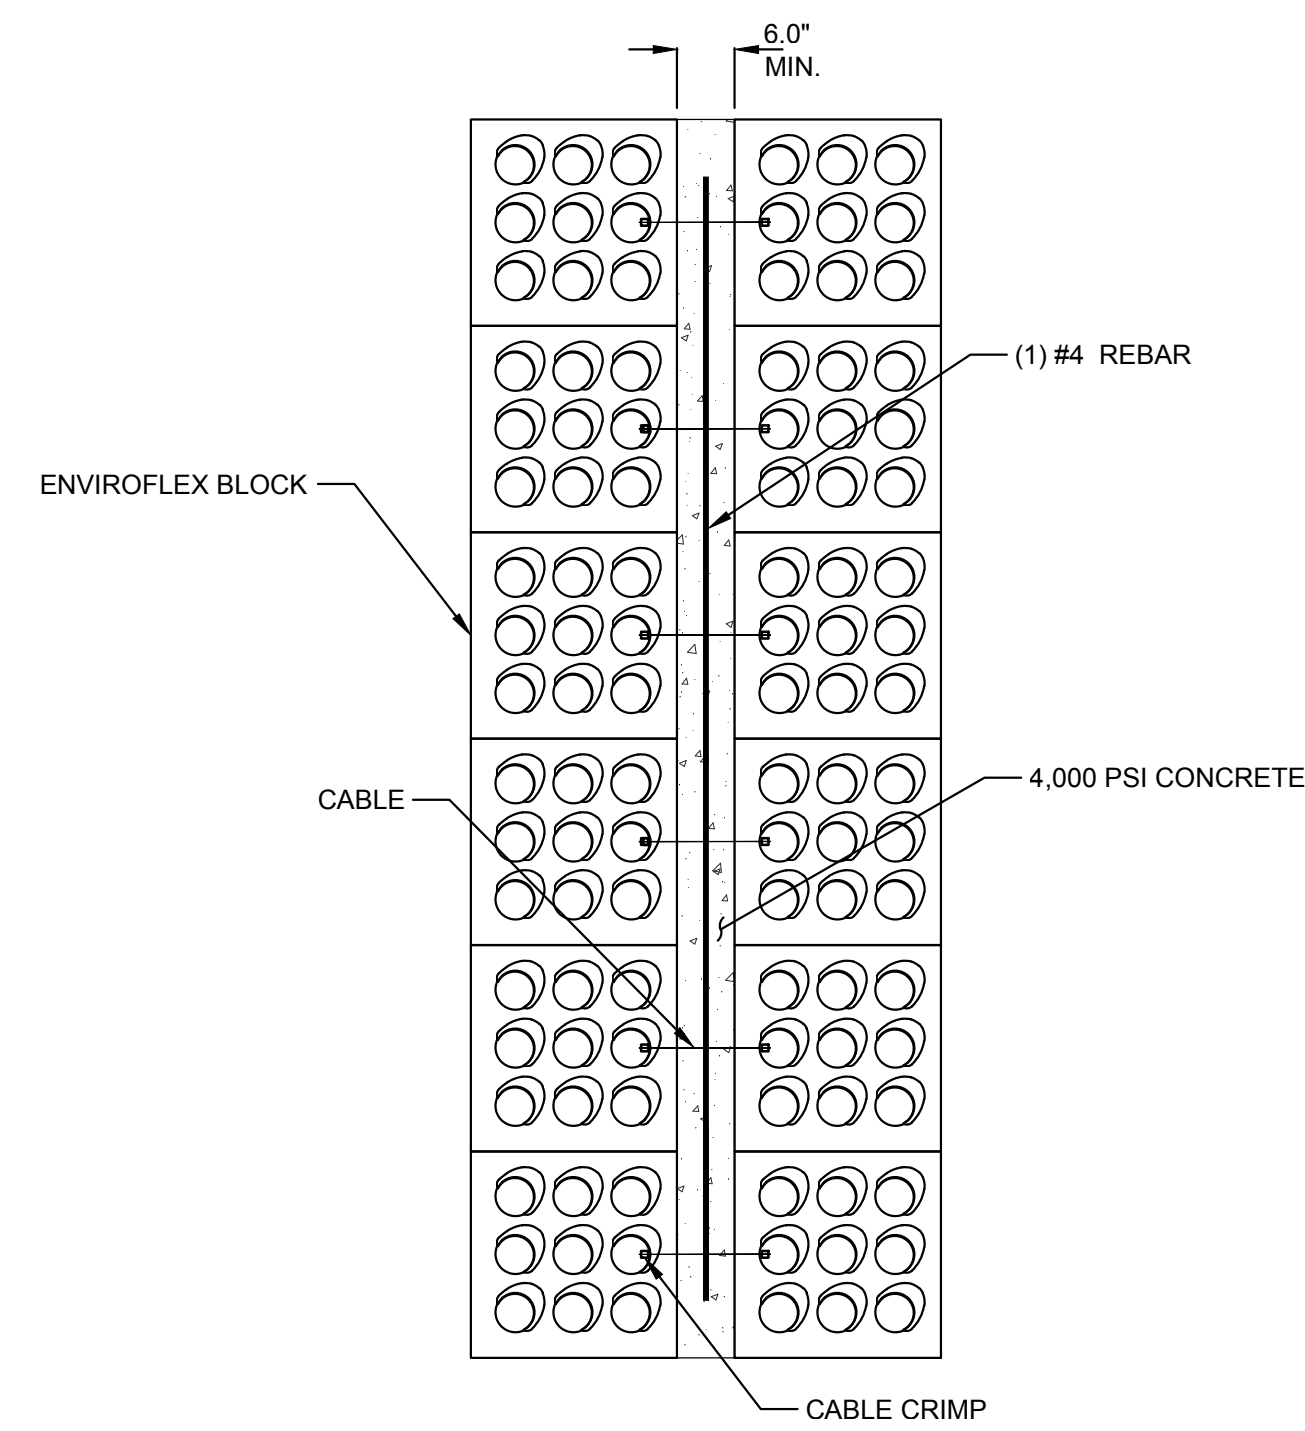


SQUARE BLOCK TO SQUARE BLOCK THRU GRADE BREAK DETAIL

N.T.S.

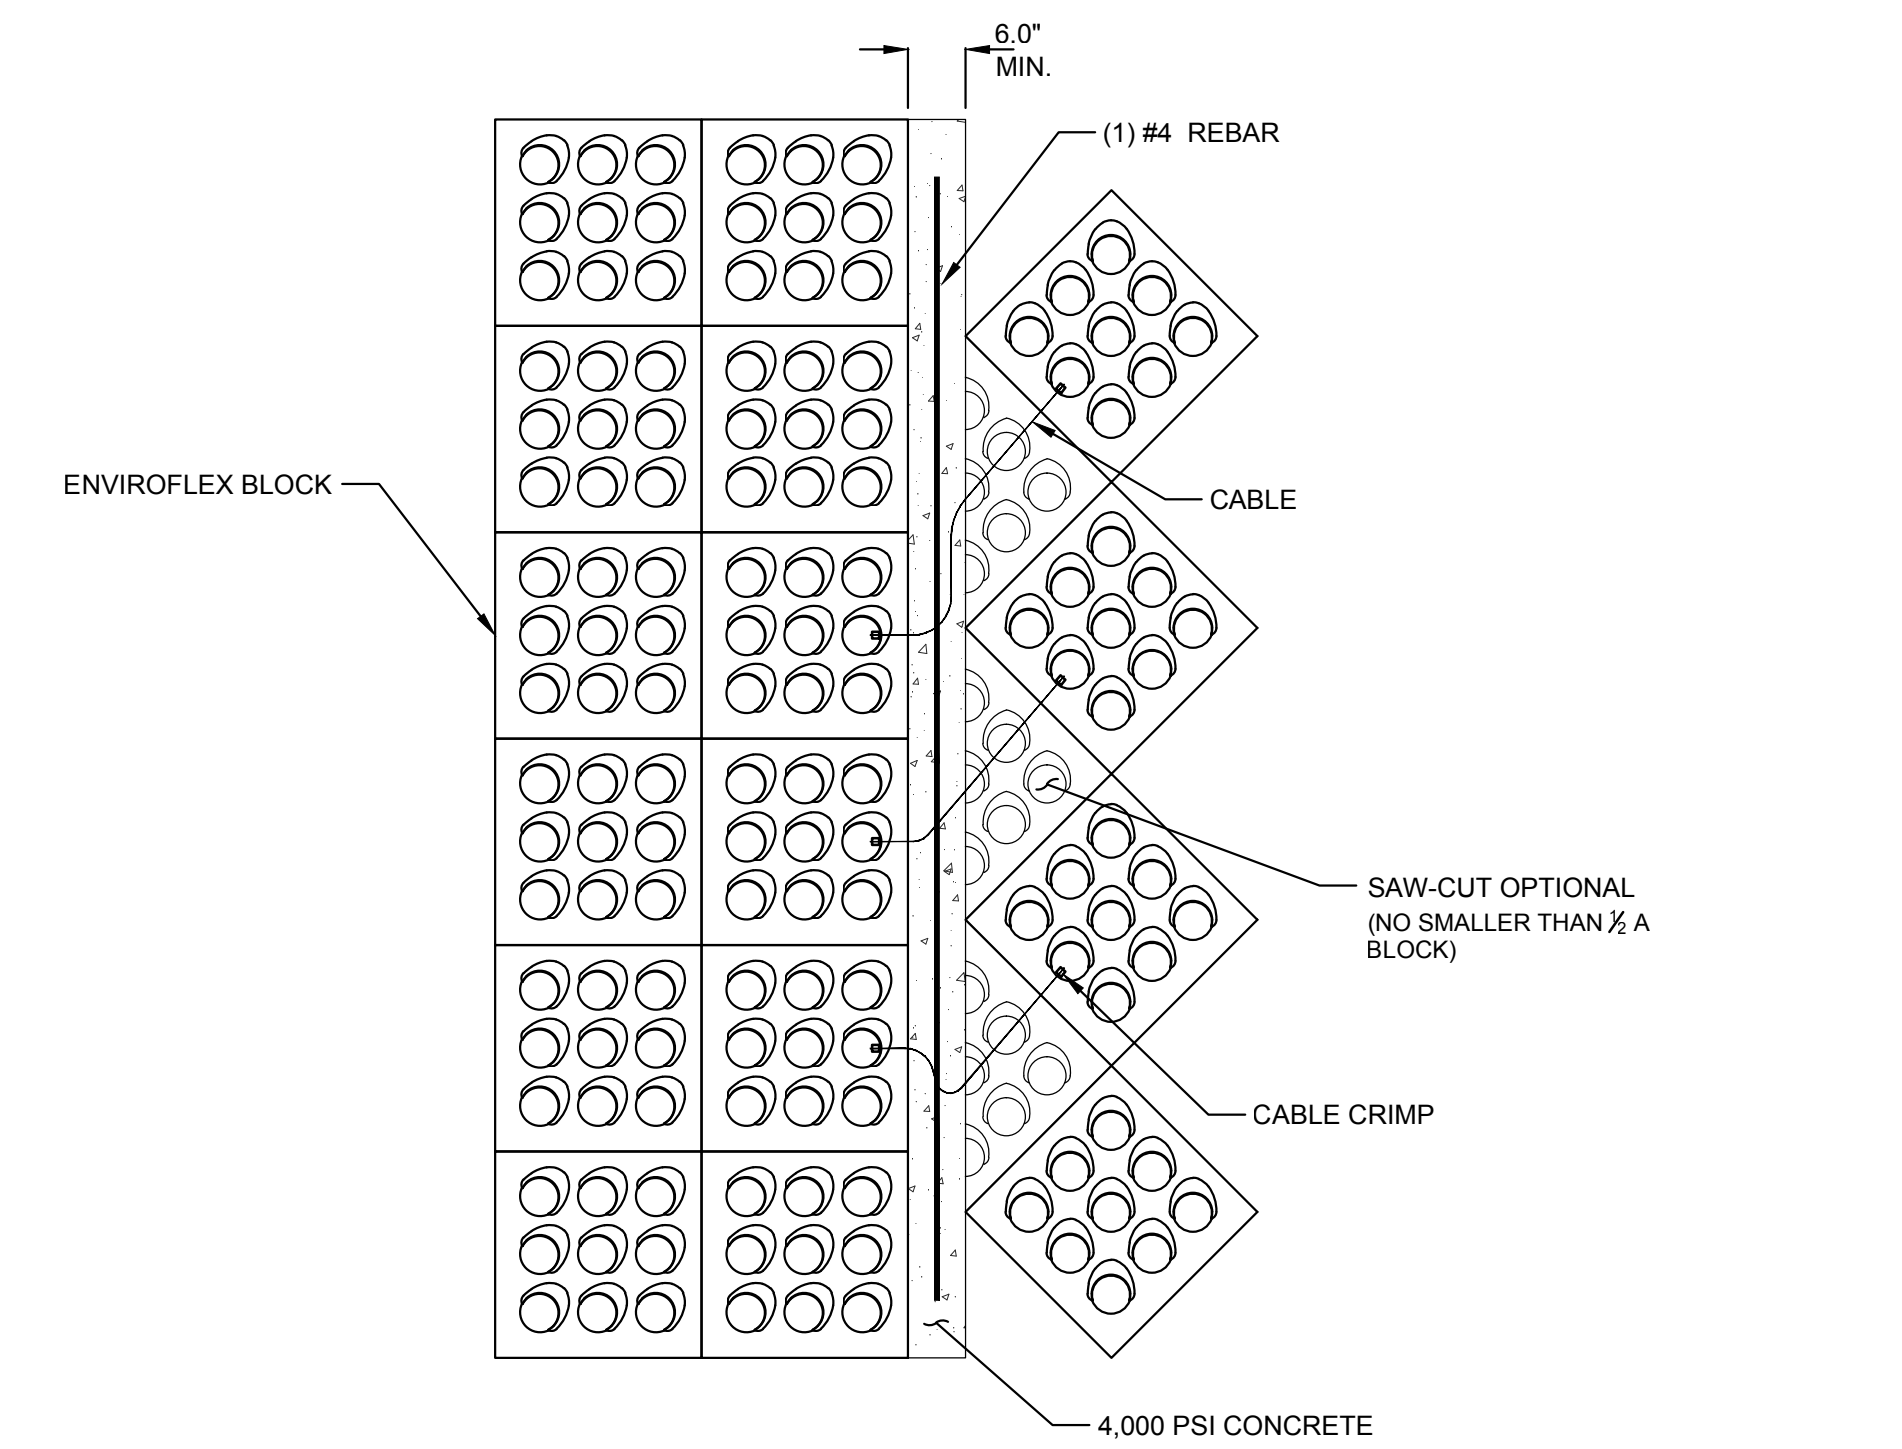


SQUARE BLOCK TO DIAGONAL BLOCK THRU GRADE BREAK DETAIL

N.T.S.

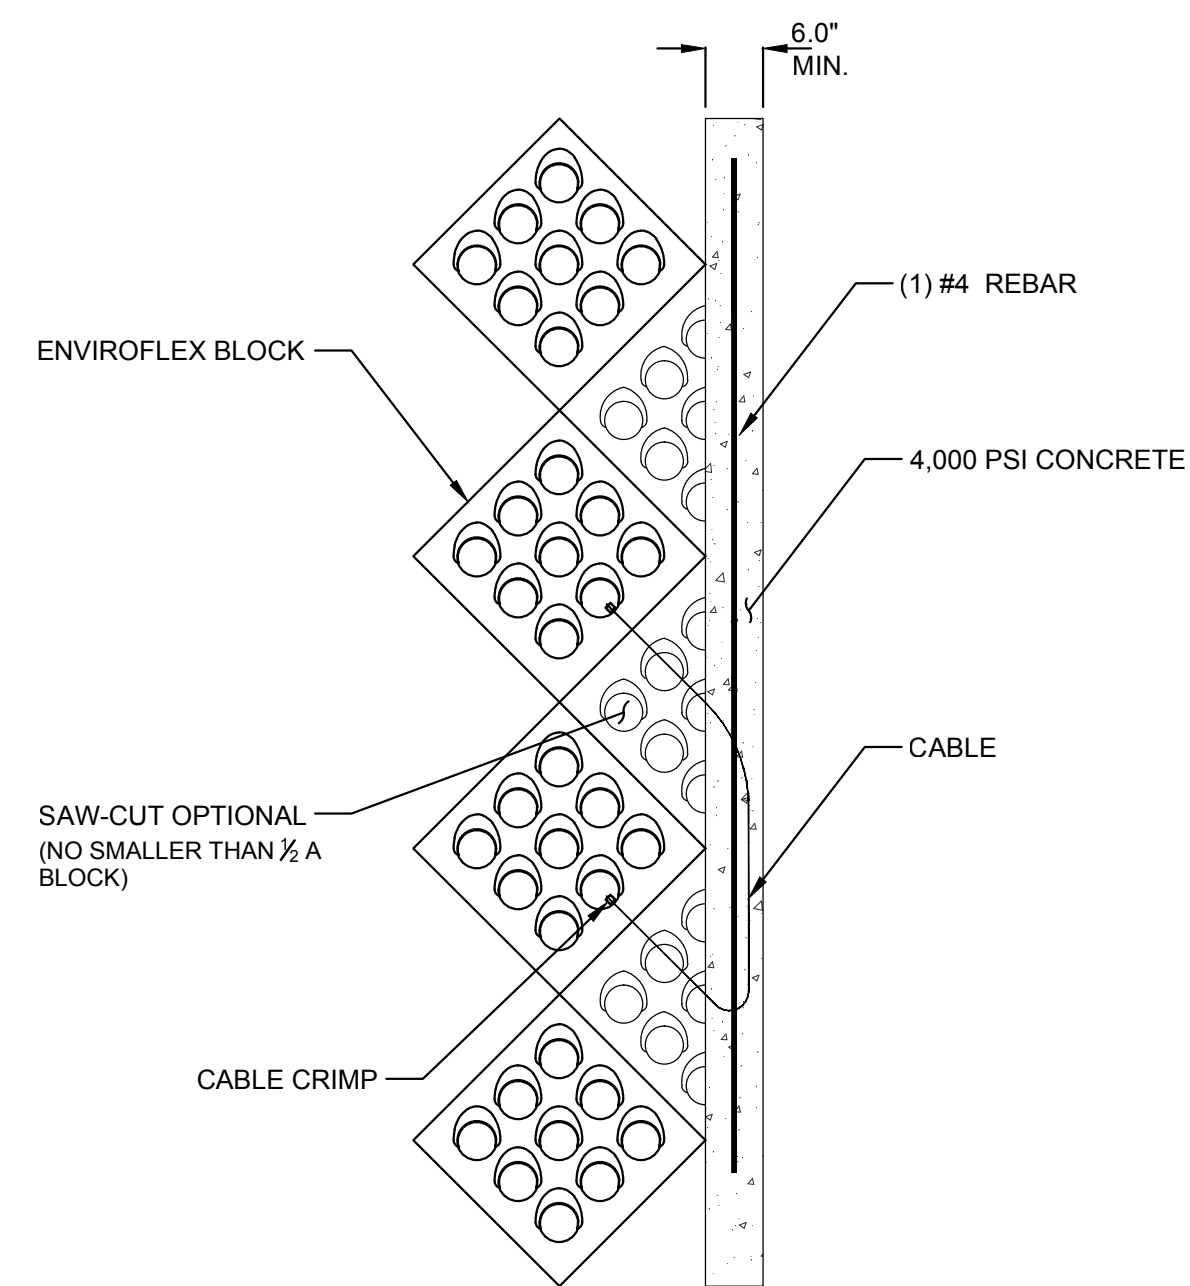


DIAGONAL BLOCK TO CONCRETE EDGE DETAIL

N.T.S.

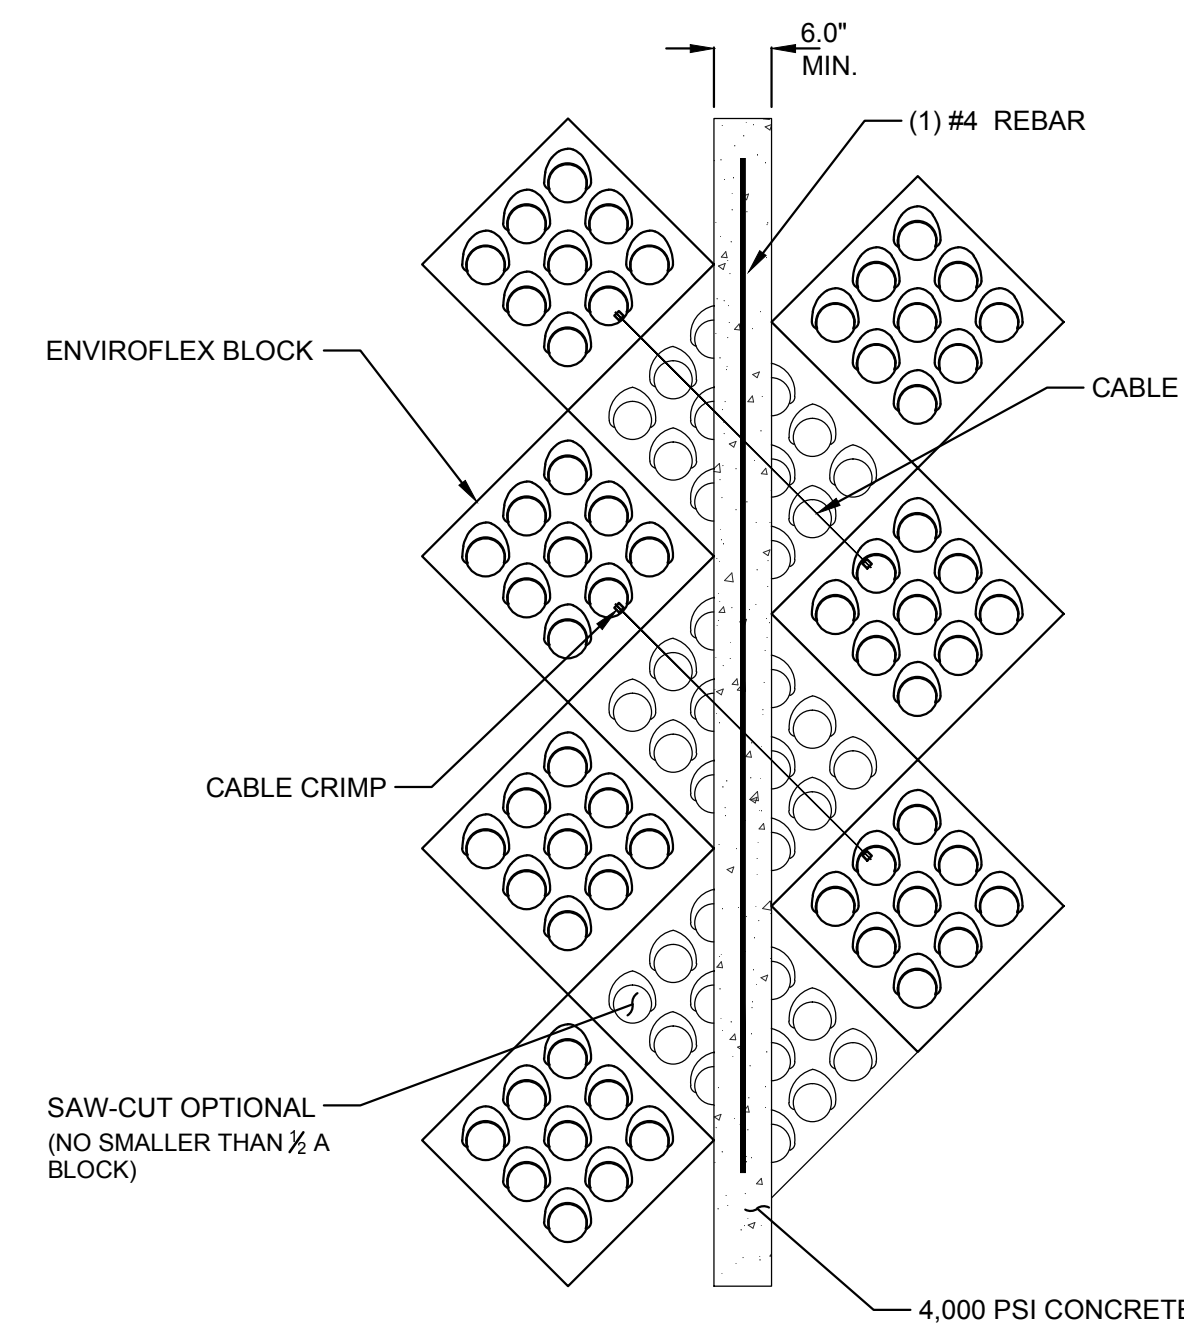

DIAGONAL BLOCK TO DIAGONAL BLOCK THRU GRADE BREAK DETAIL

N.T.S.

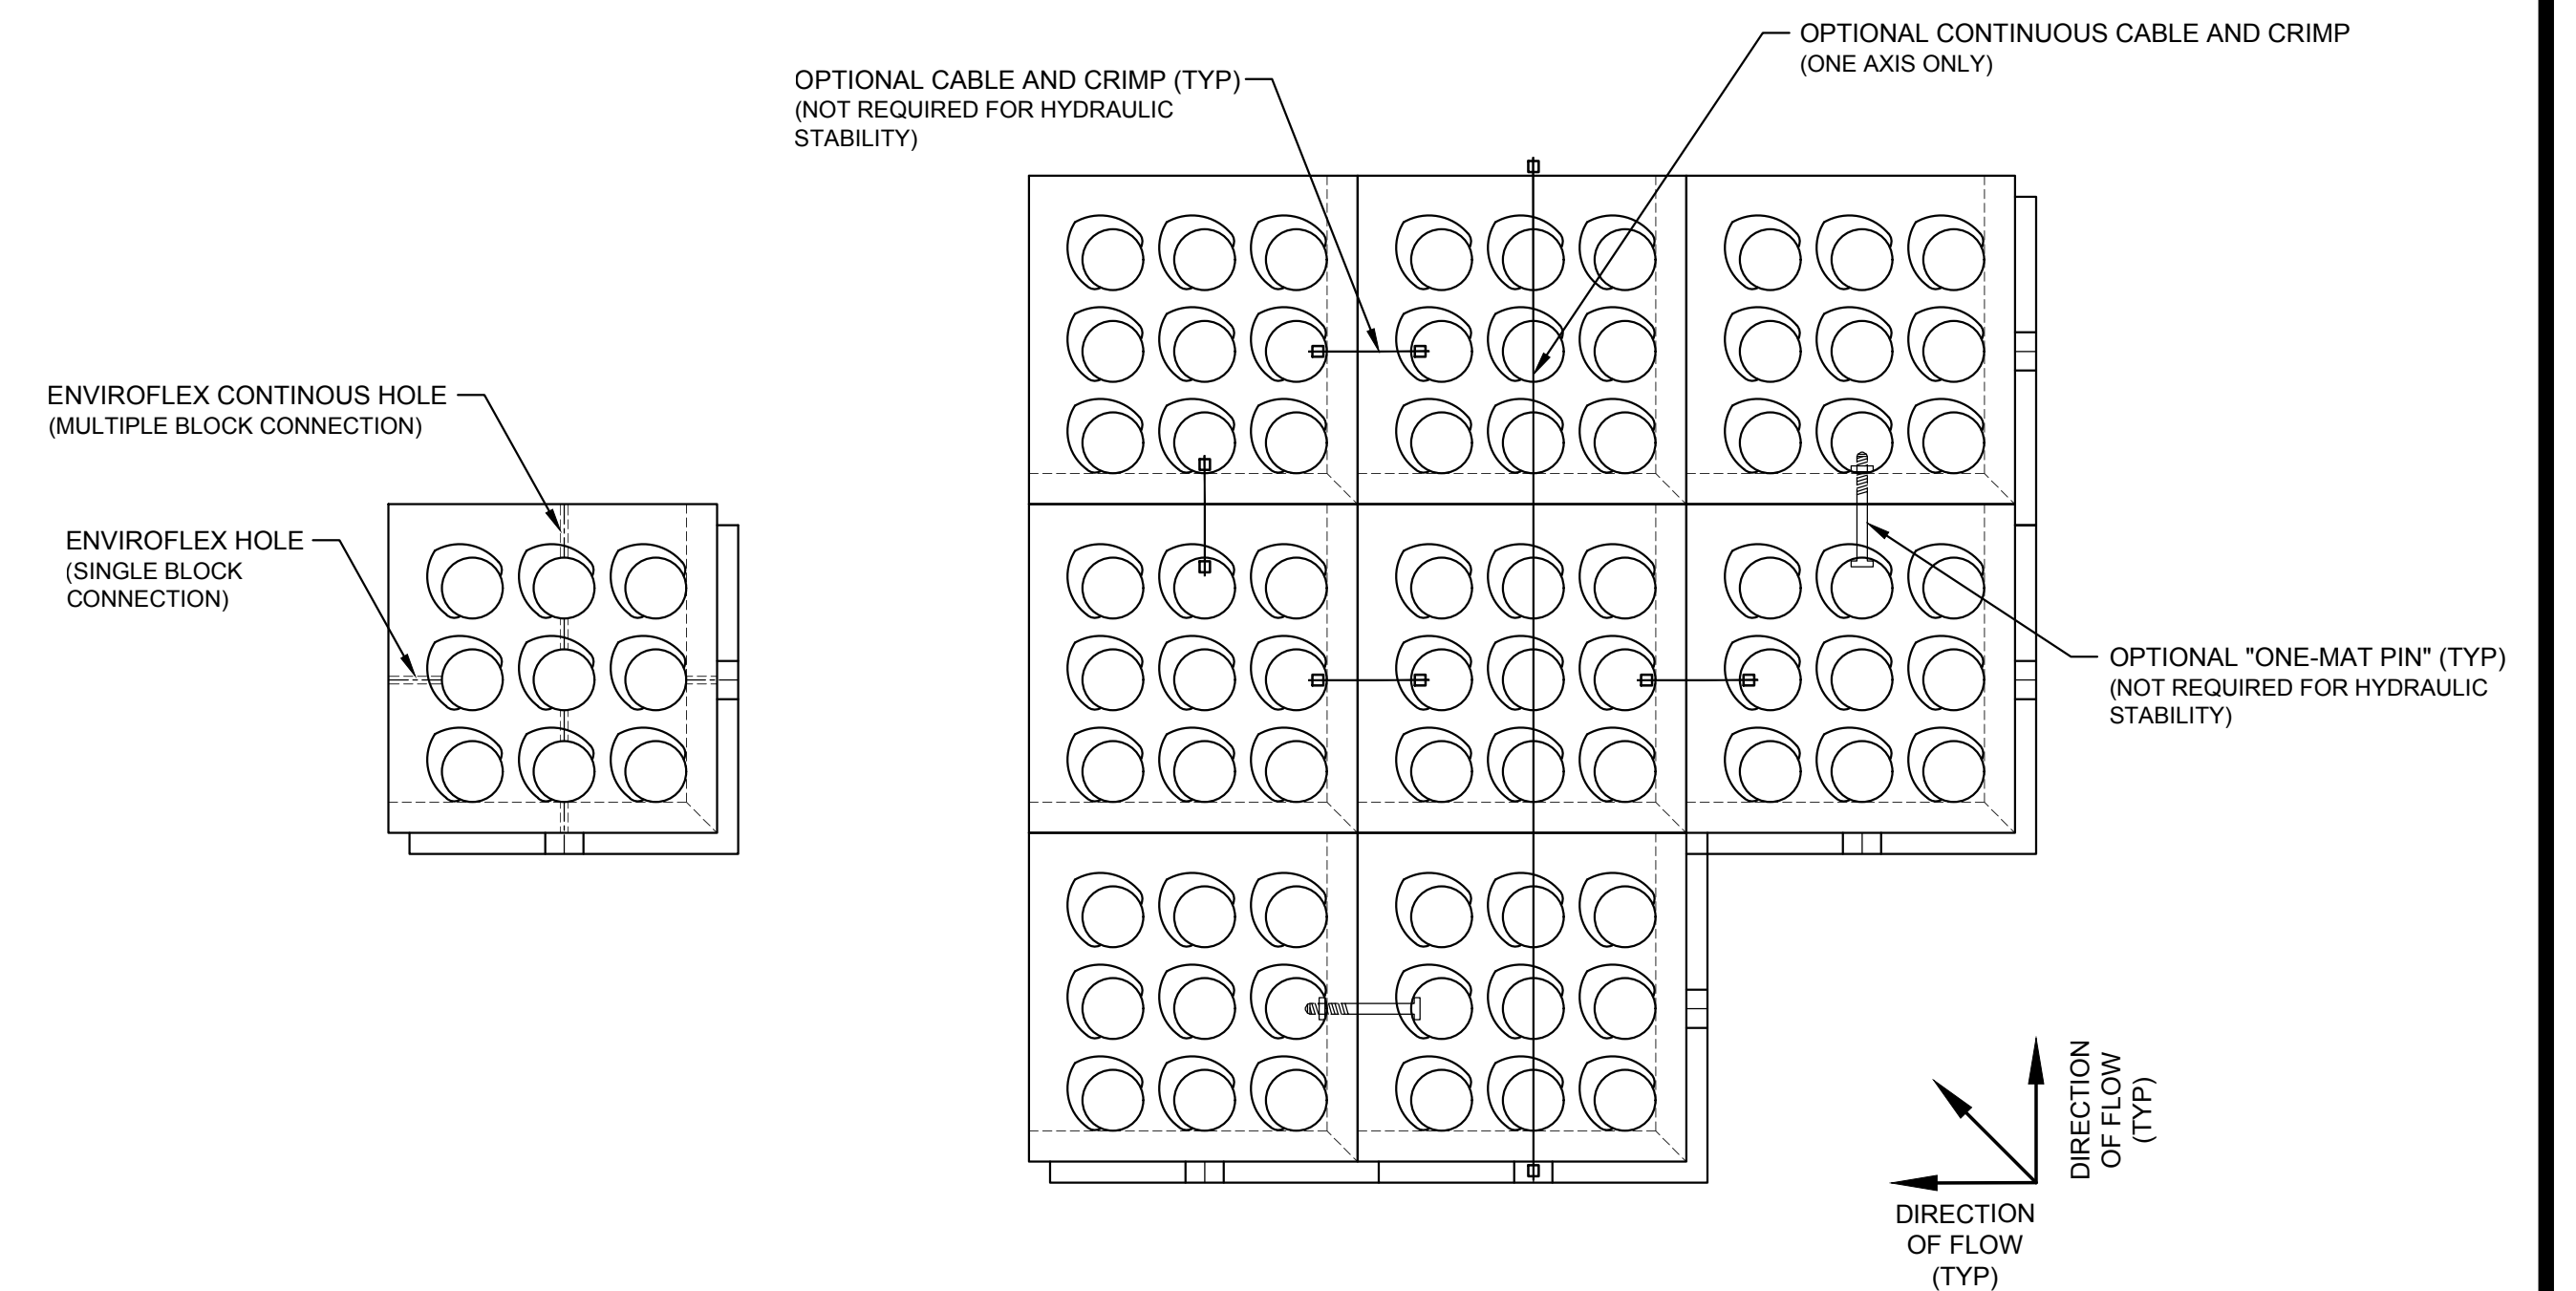

ENVIROFLEX® BLOCK TO BLOCK CONNECTION OPTIONS

(CABLE & CRIMP OR ONE-MAT PINS ARE NOT
REQUIRED FOR HYDRAULIC STABILITY)

N.T.S.