


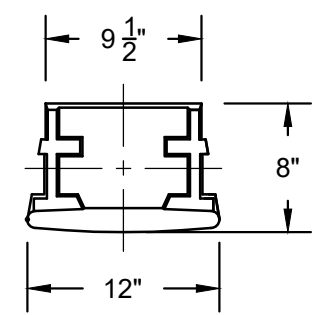


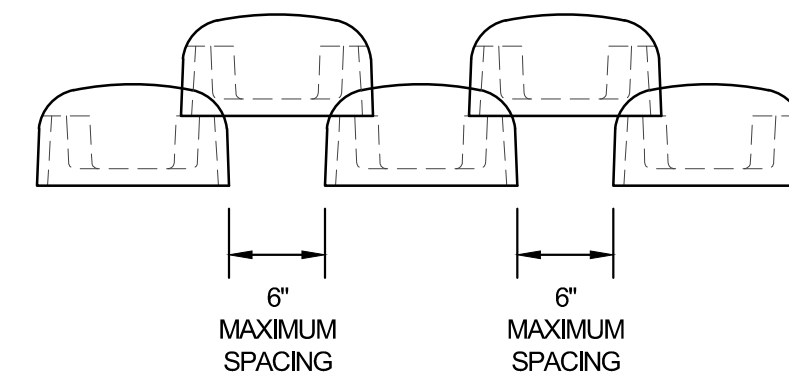

TOP VIEW

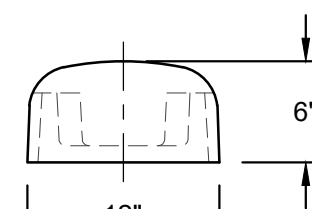


FRONT VIEW

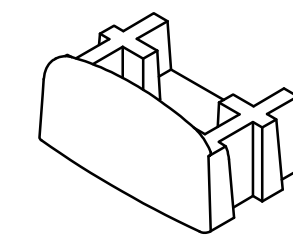


SIDE VIEW


VERDURA 10 BLOCK DETAIL

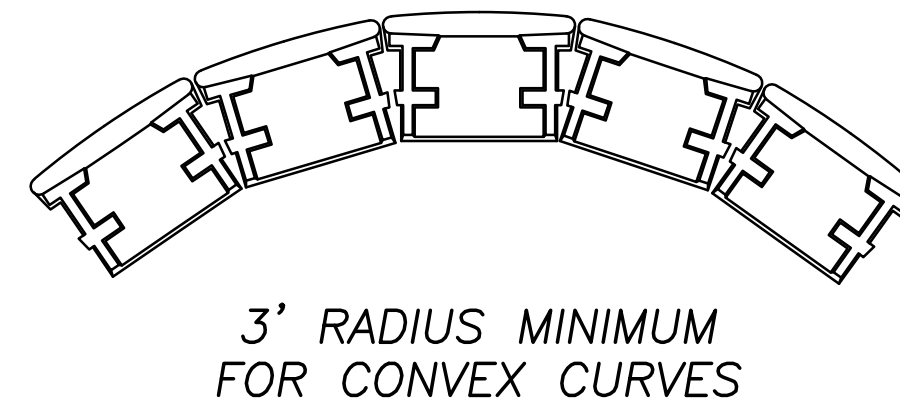


RADIUS FOR CONVEX CURVES DETAIL

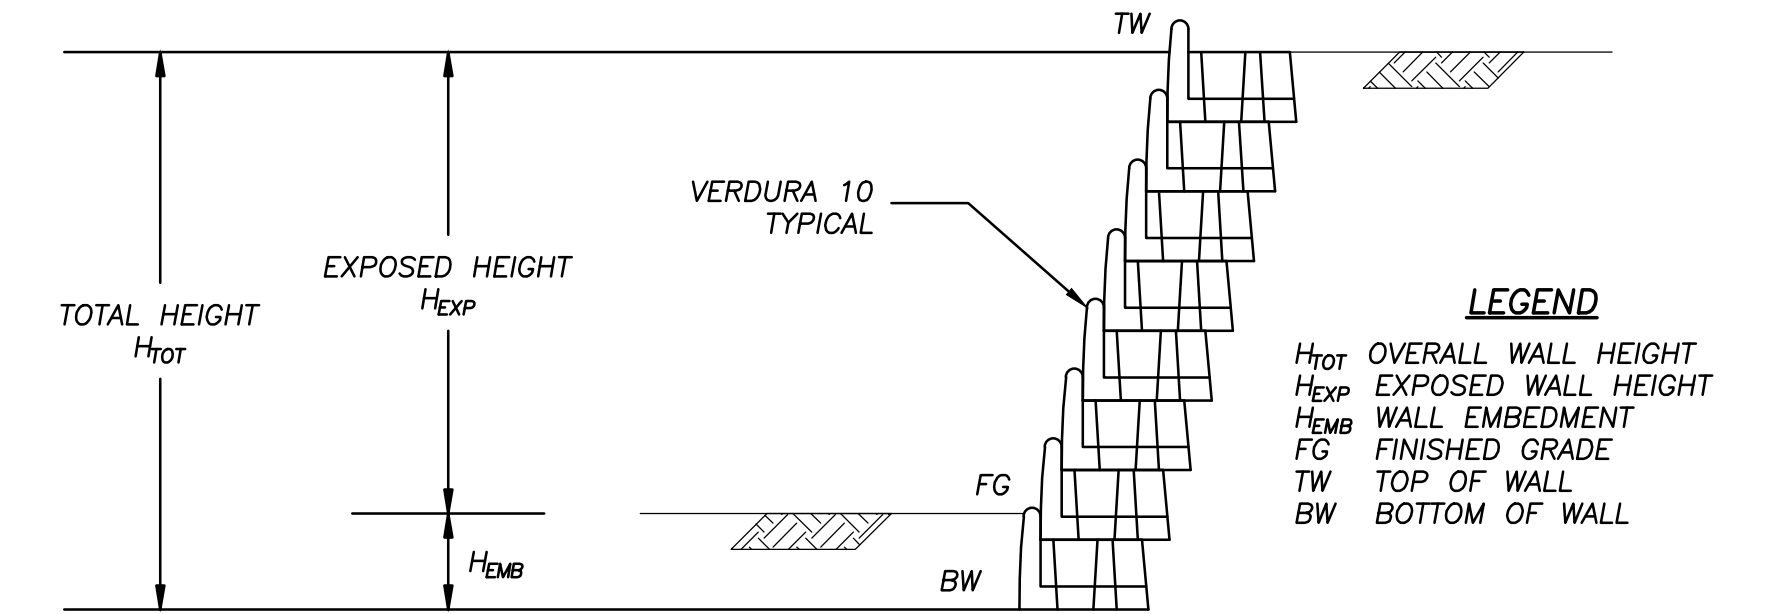


TYPICAL CROSS SECTION DETAIL

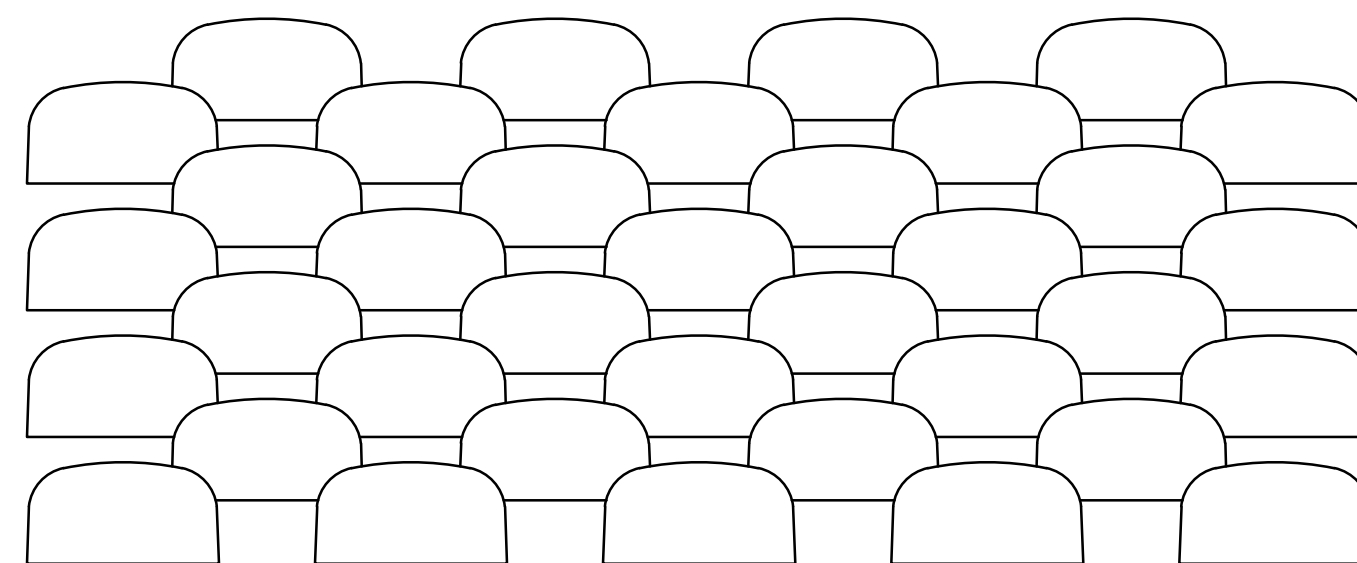


FRONT OF WALL DETAIL (OPEN FACE)

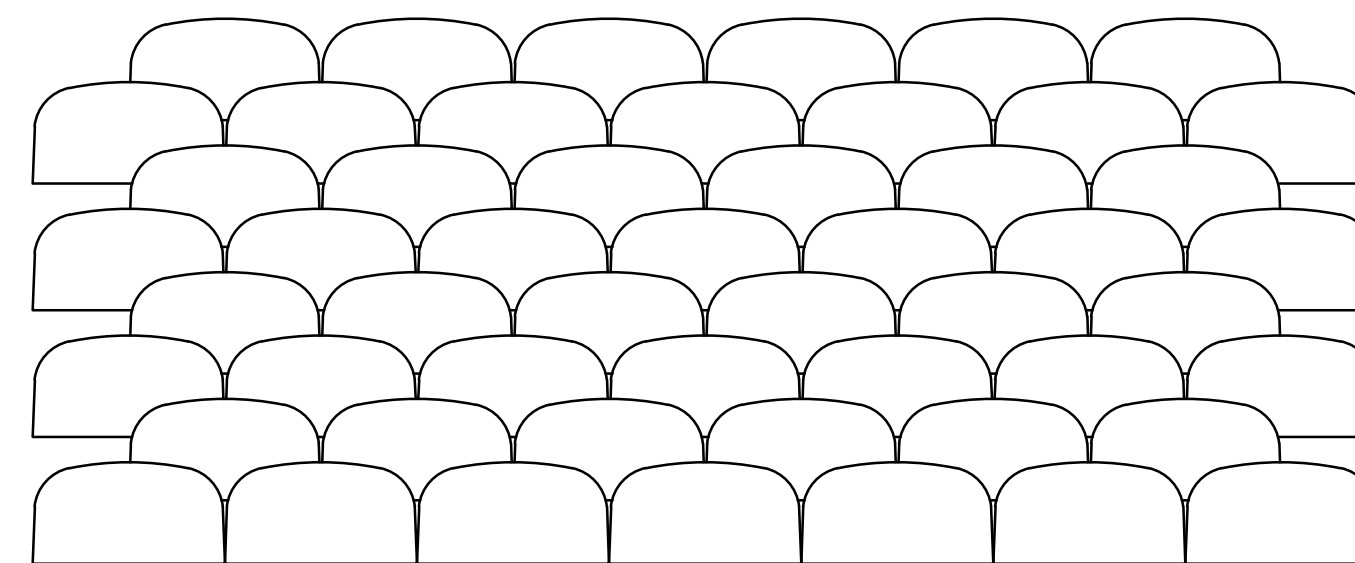

FRONT OF WALL DETAIL (CLOSED FACE)

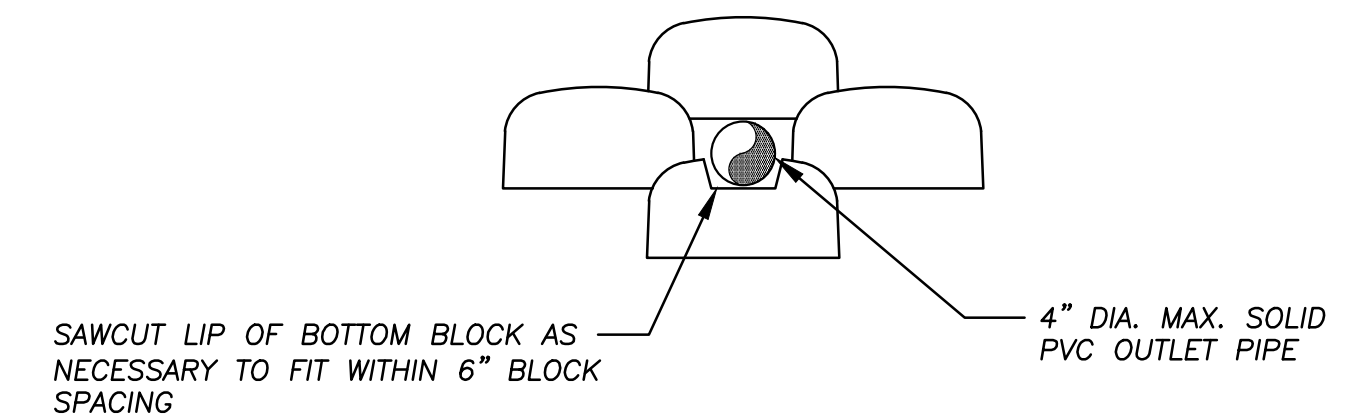


TYPICAL PENETRATION DETAIL

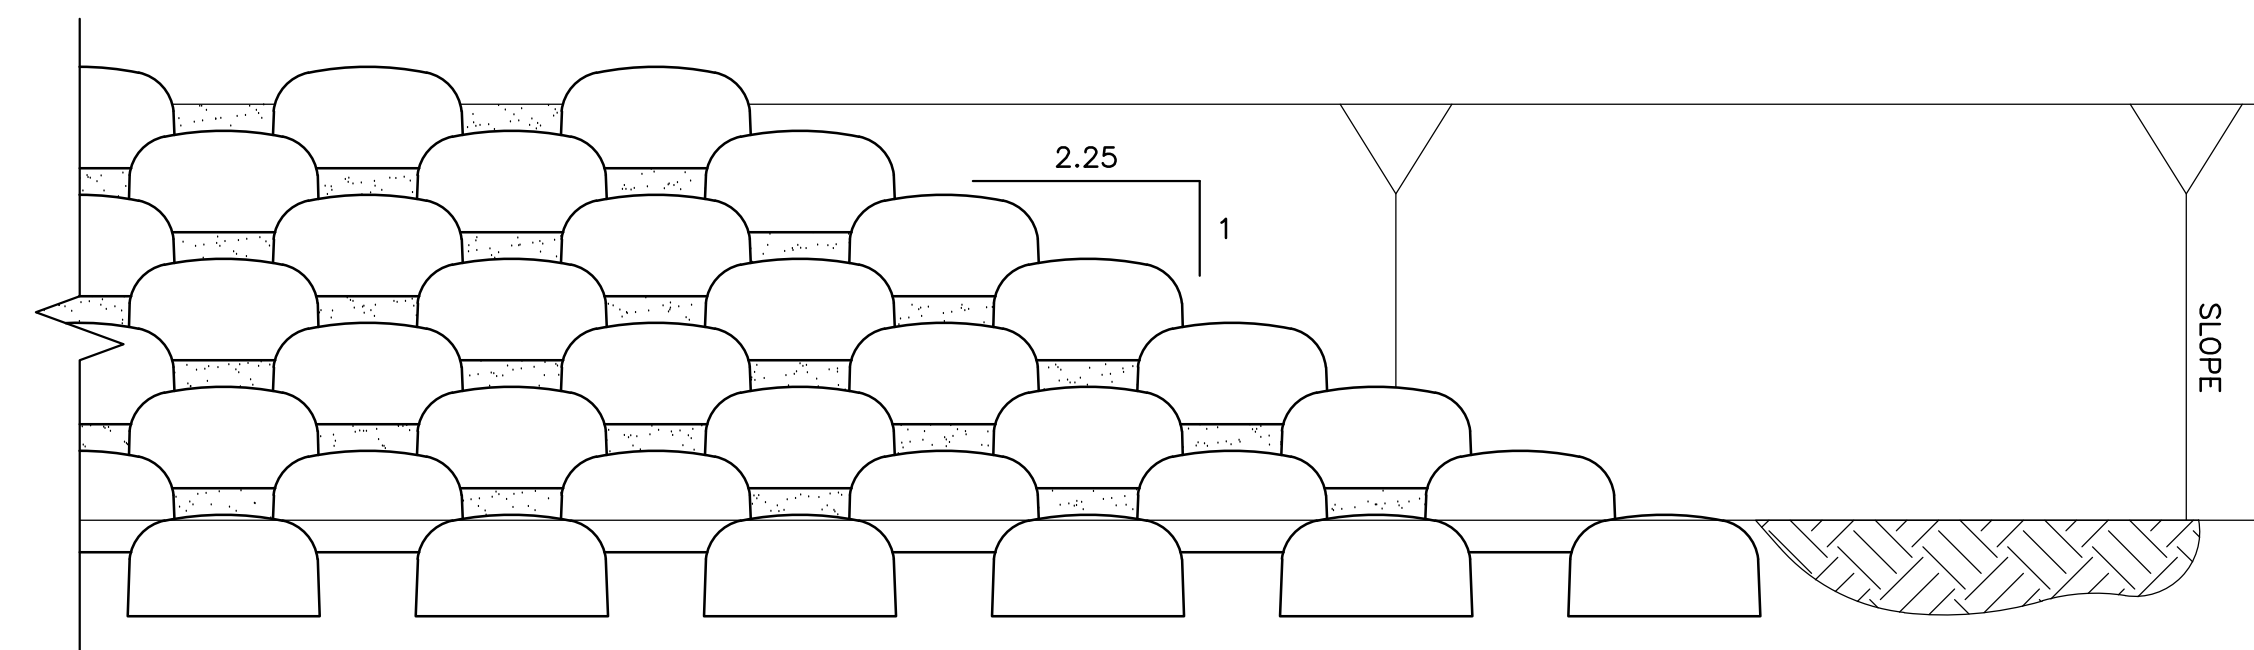

CASE A

END OF WALL TRANSITION DETAIL (DOWN)

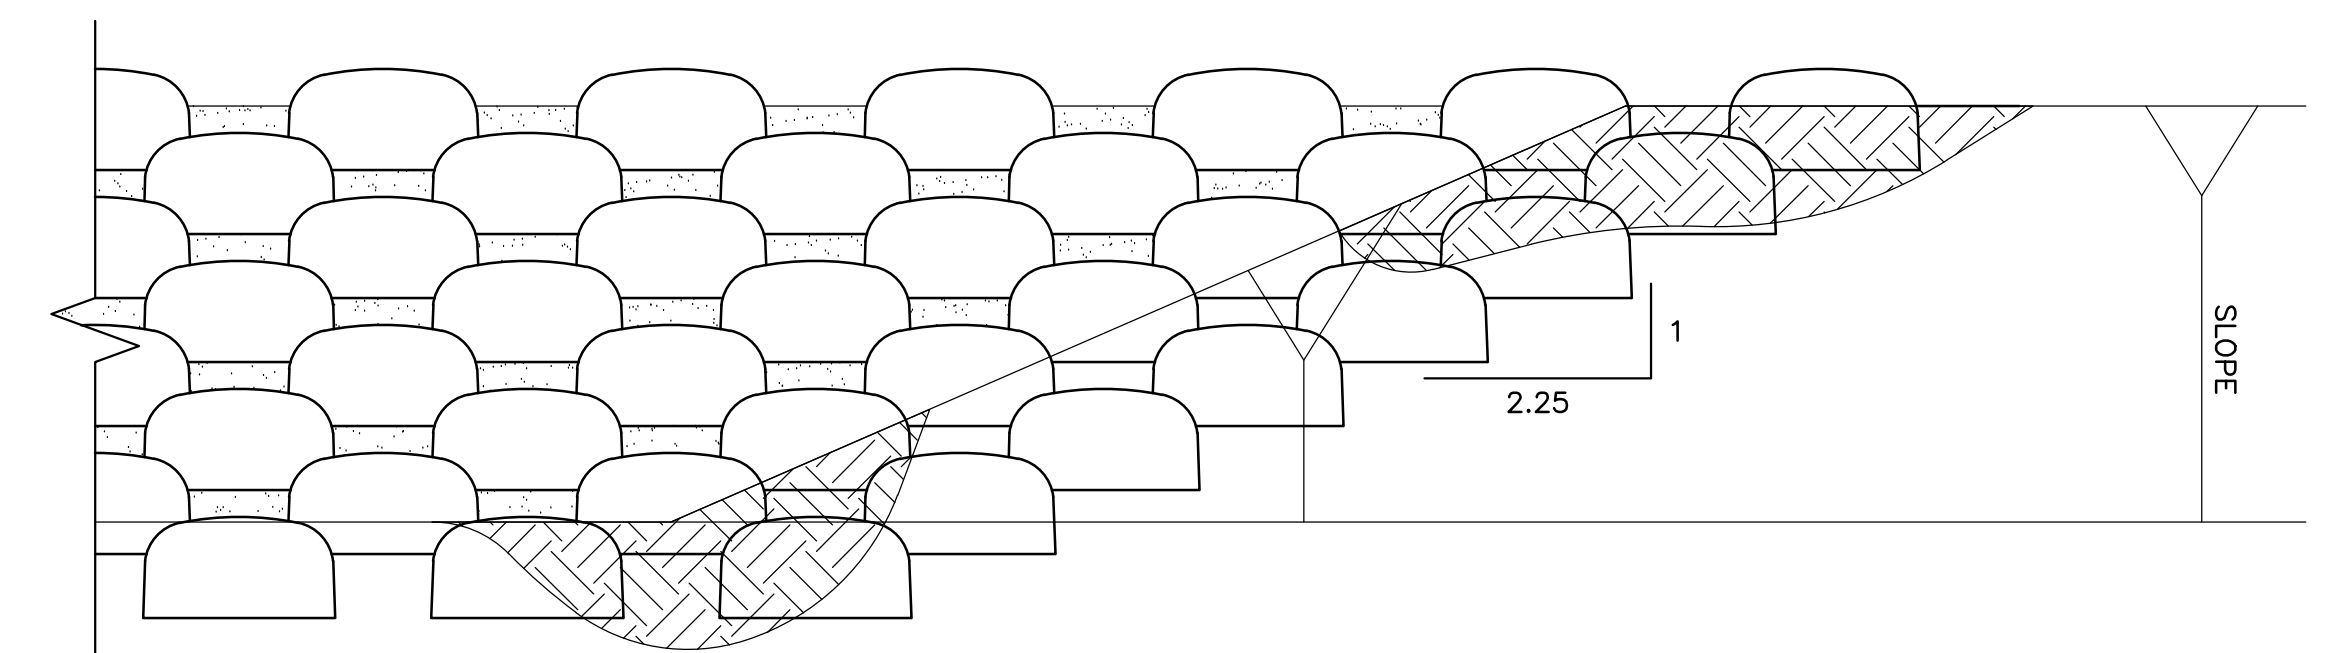

CASE B

END OF WALL TRANSITION DETAIL (UP)